

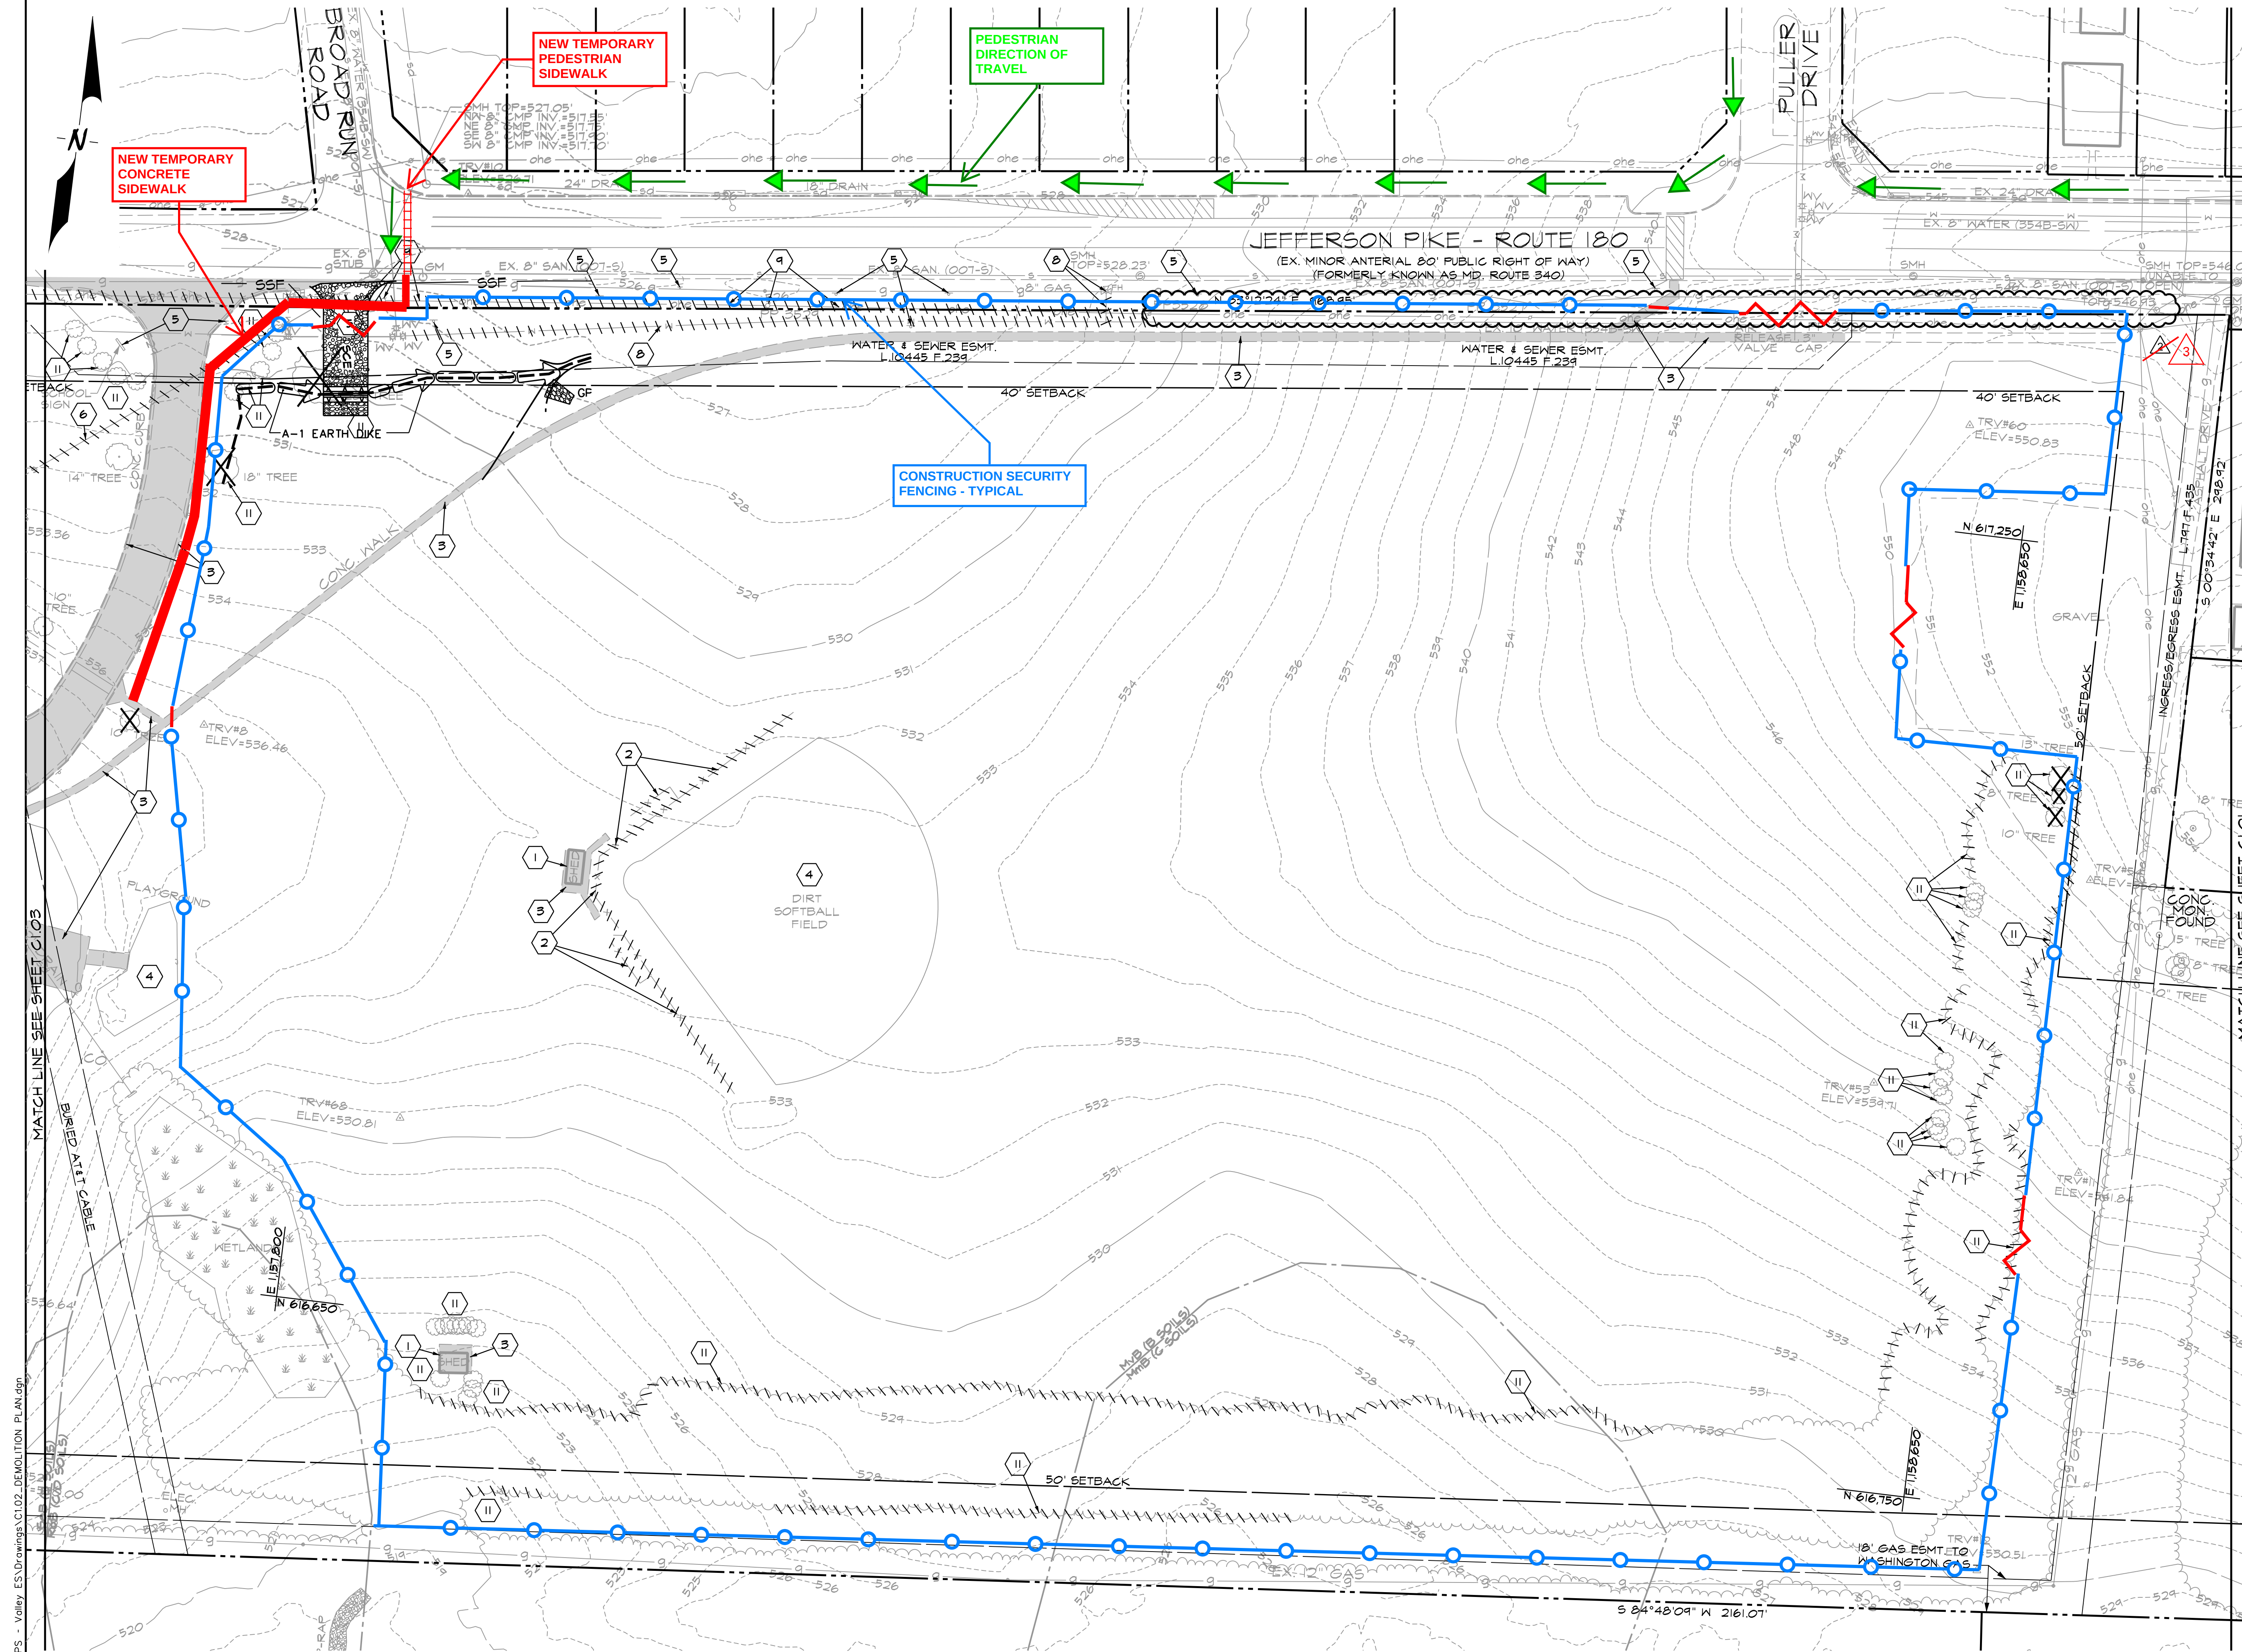


NOTED 11/27/2023
FILE: G:\2022\2023 - FCS - Valley ES\Drawings\0102 DEMOLITION PLAN.dwg

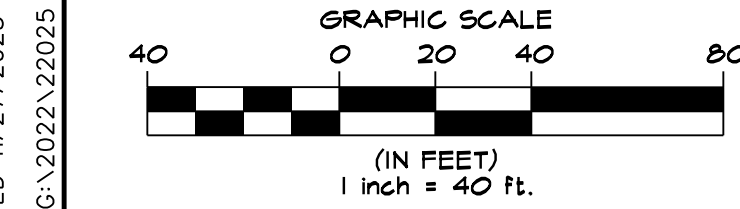

- LEGEND**
- EX. INDEX CONTOUR
 - EX. INTERMEDIATE CONTOUR
 - PROPERTY LINE
 - RIGHT-OF-WAY LINE
 - EX. CURB AND GUTTER
 - EX. STORM DRAIN
 - EX. SANITARY SEWER
 - EX. WATER
 - EX. GAS
 - EX. UNDERGROUND ELEC.
 - EX. FENCE
 - EX. OVERHEAD ELEC.
 - EX. CABLE TV
 - EX. FIBER OPTICS
 - EX. TELEPHONE
 - EX. MANHOLE
 - EX. SIGN
 - EX. POWER POLE
 - EX. LIGHT POLE
 - EX. FIRE HYDRANT
 - EX. WATER VALVE
 - EX. INLET
 - EX. TREE
 - APPROXIMATE LIMITS OF EX. UTILITIES, FENCING AND GATES TO BE REMOVED
 - APPROXIMATE LIMITS OF EX. BUILDINGS, PAVING, WALKS, CURB & GUTTER, ETC. TO BE REMOVED
 - EXISTING TREES, BUSHES AND SHRUBS TO BE REMOVED
- DEMOLITION LEGEND**
- EXISTING SHEDS AND FOOTINGS TO BE REMOVED
 - EXISTING FENCING, GATES AND FOOTINGS TO BE REMOVED
 - EXISTING CONCRETE WALK, CURB & GUTTER AND ASPHALT PAVING TO BE REMOVED
 - EXISTING PLAY EQUIPMENT TO BE REMOVED
 - EXISTING SIGNS TO BE REMOVED
 - EXISTING SANITARY LINES AND STRUCTURES TO BE REMOVED
 - EXISTING STORM DRAIN LINES AND STRUCTURES TO BE REMOVED
 - EXISTING WATER LINES AND STRUCTURES TO BE REMOVED
 - EXISTING ELECTRIC LINES AND STRUCTURES TO BE REMOVED
 - EXISTING GAS LINES AND STRUCTURES TO BE REMOVED
 - EXISTING TREES, BUSHES, SHRUBS AND WOODS TO BE REMOVED

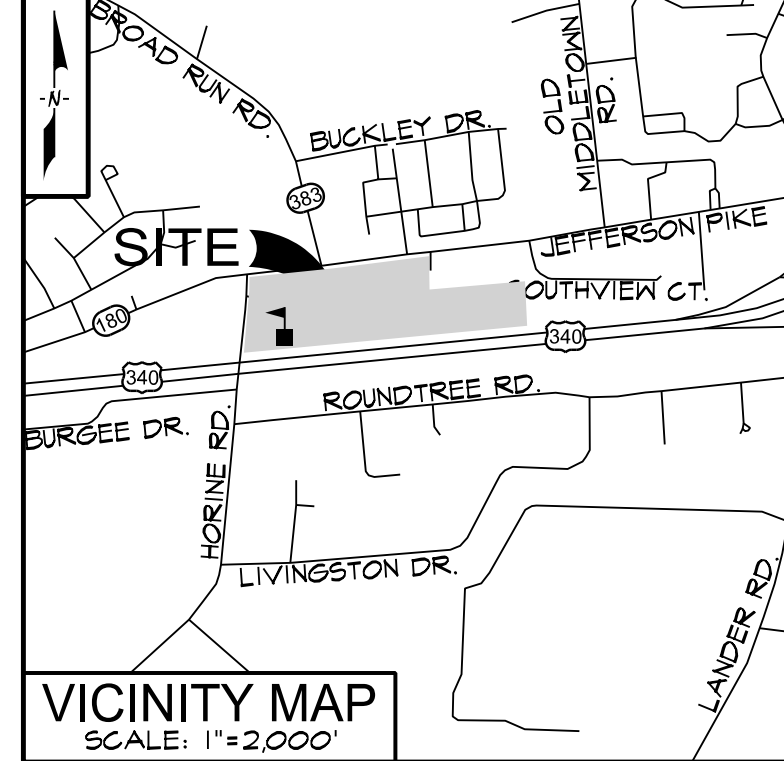

BENCHMARK DATA

THE LOCATION OF IMPROVEMENTS SHOWN HEREON ARE DERIVED FROM HARTLAND COORDINATE SYSTEM (NAD83/NAD2011 EPOCH 2010) & NAVD83 FOR VERTICAL.

PT#	NORTHING	EASTING	ELEV.	DESCRIPTION
1	61682.40	151521.91	540.20	TRV IRS
2	61175.64	151251.56	535.16	TRV IRS
3	61614.20	151711.06	543.86	CRK TRV 3
4	61684.26	151510.22	541.11	IRF TRV
5	61121.12	151100.32	533.96	IRS TRV
6	61663.11	151514.55	542.33	TRV IRS
50	61686.18	151512.24	544.50	TRV XOUT
51	61673.40	151511.54	543.19	TRV RL NAIL

KEY PLAN:

KEYNOTES LISTED ON THIS SHEET ARE FOR CONVENIENCE ONLY. REFER TO SHEET GS.2 FOR COMPLETE LIST

CONSTRUCTION SET

mk Consulting Engineers, LLC
3301 Copper Hill Road
Suite 201
Baltimore, MD 21211
(866) 210-2479

G|W|O
800 WYMAN PARK CIRCLE, SUITE 300
BALTIMORE, MARYLAND 21201-4009

© 2023 G|W|O INC.

Revisions:	Date	Description
1	11/28/2023	Addendum 3

Valley Elementary School Replacement
Frederick County Public Schools

Job No.	#22017	Drawn	CB
Scale	1" = 40'	Checked	CB
Date	10/27/2023	Approved	MC

DEMOLITION PLAN
C1.02

Sheet 4 Of 73